



overall plan (viewed from above)

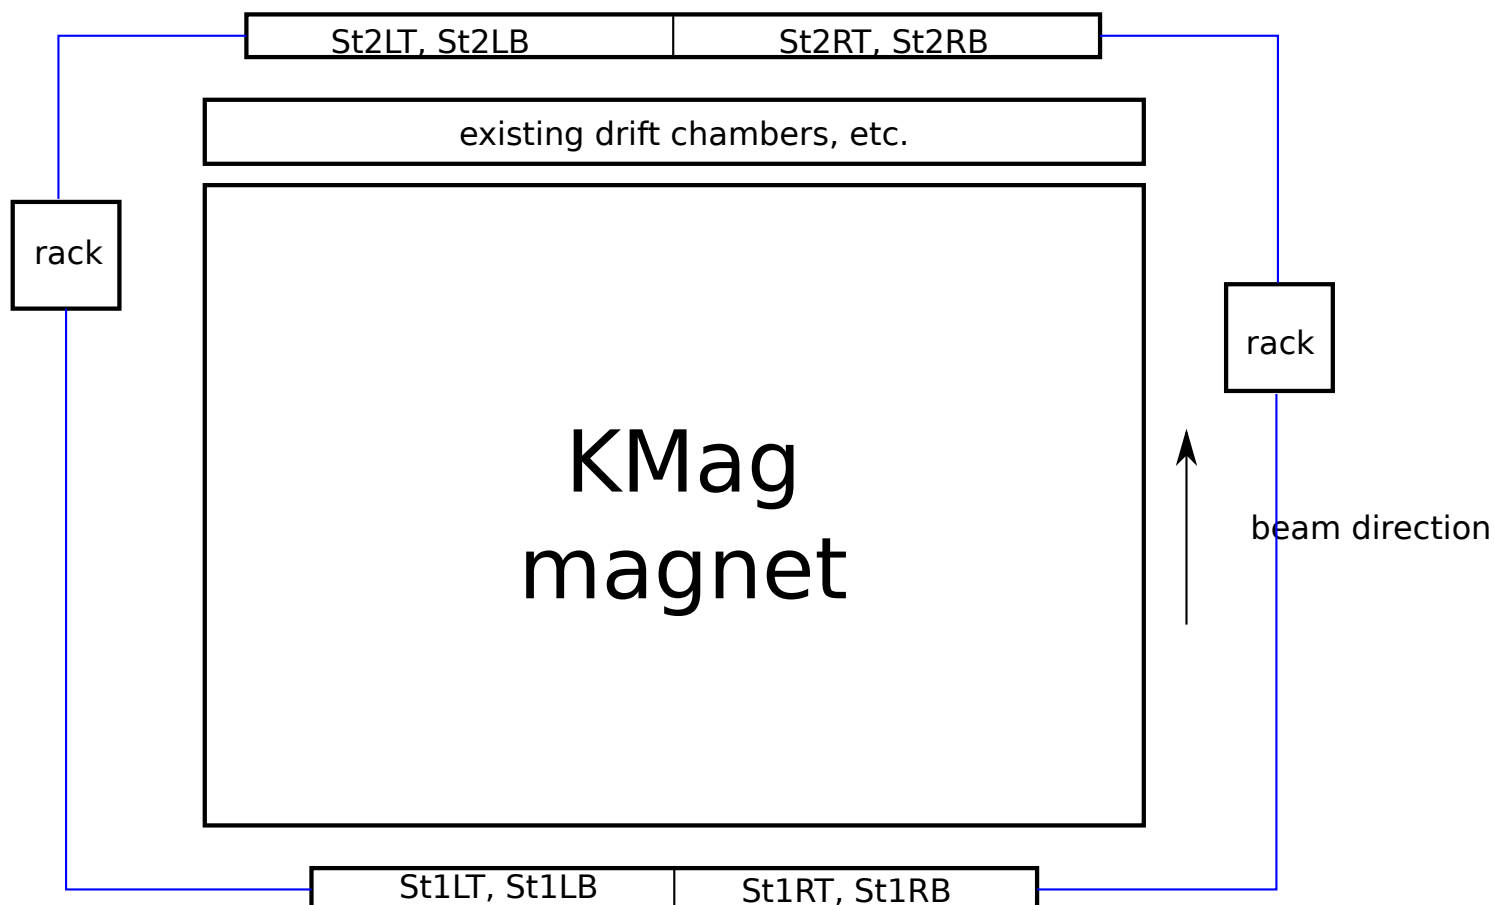

schematic of one station

blue curves are LV/HV cables from control boards to distribution boards
red curves are LV/HV ribbon cables from distribution boards to preamps

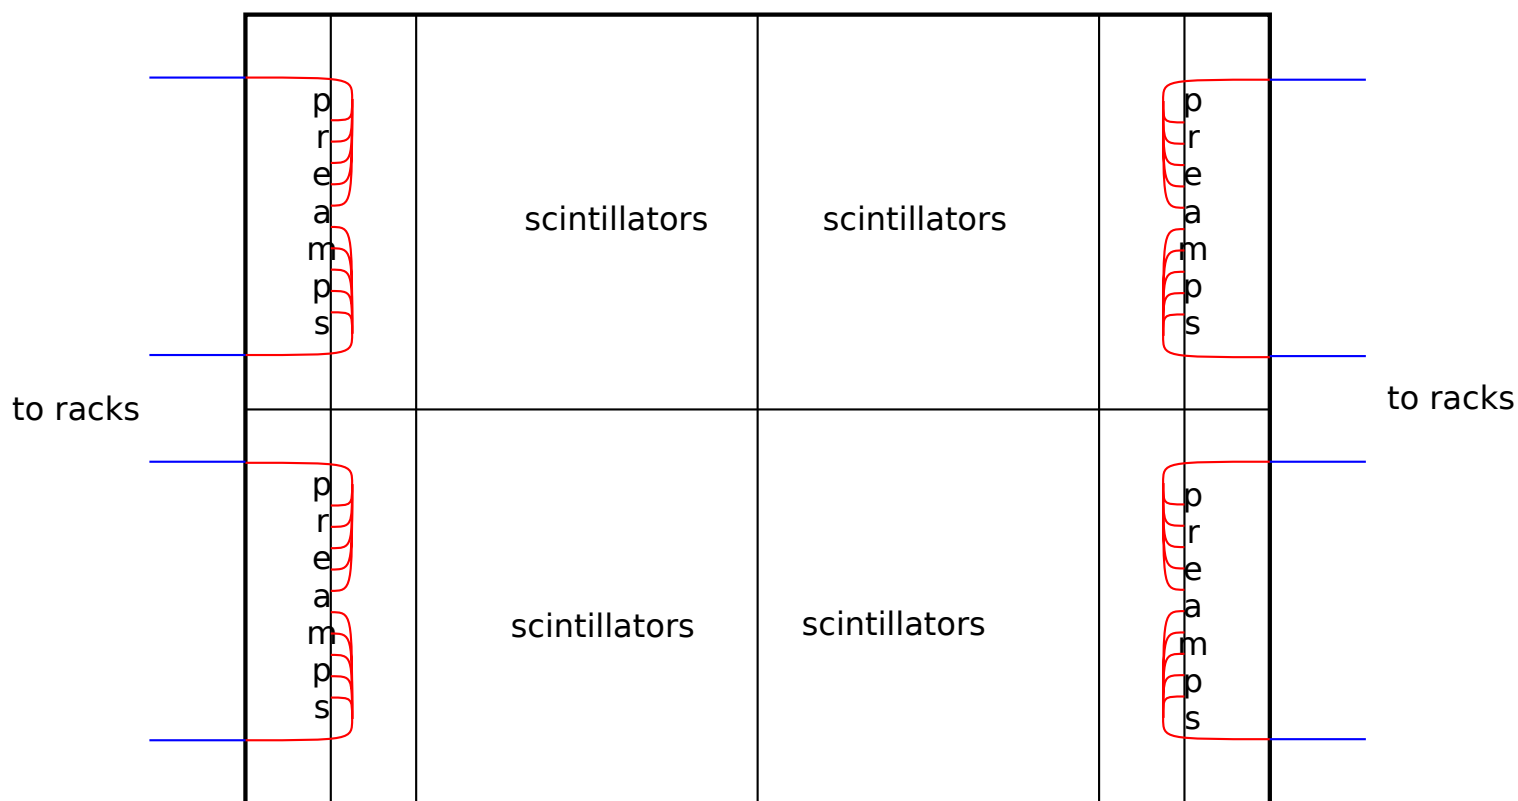

St1 has 80 preamps/quadrant, St2 has 50 preamps/quadrant